
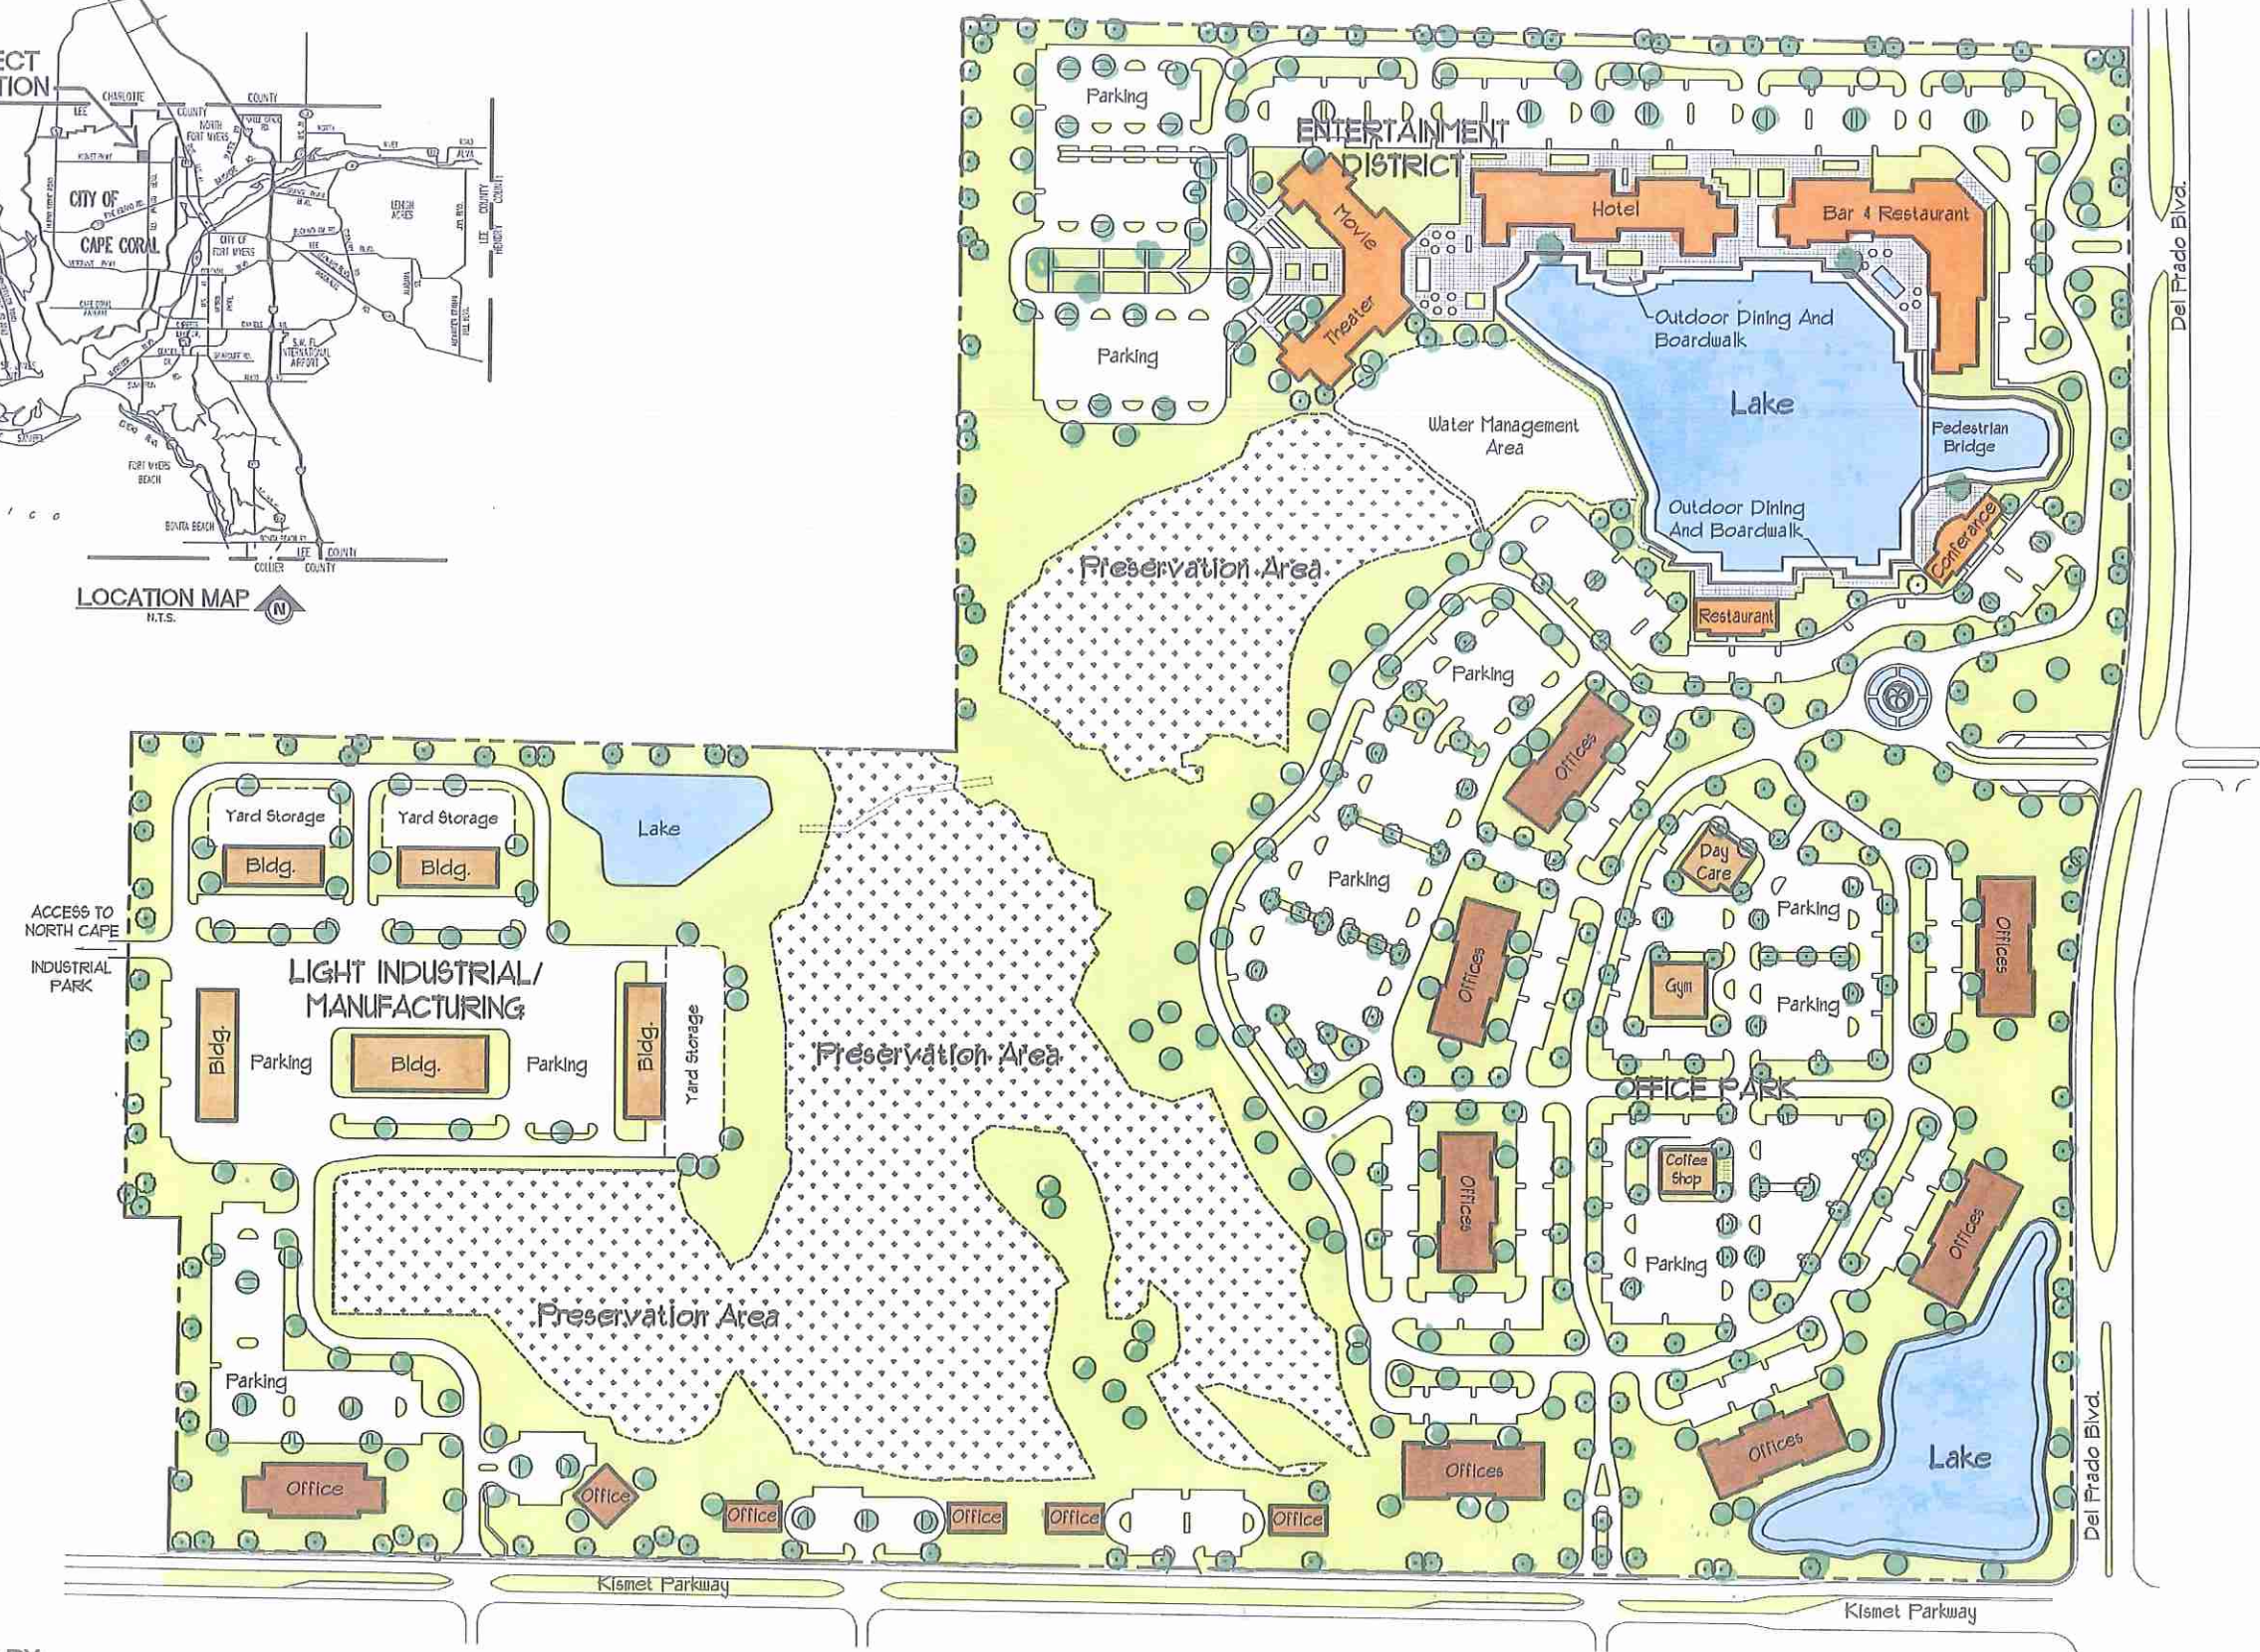


CONCOURSE AT CAPE CORAL

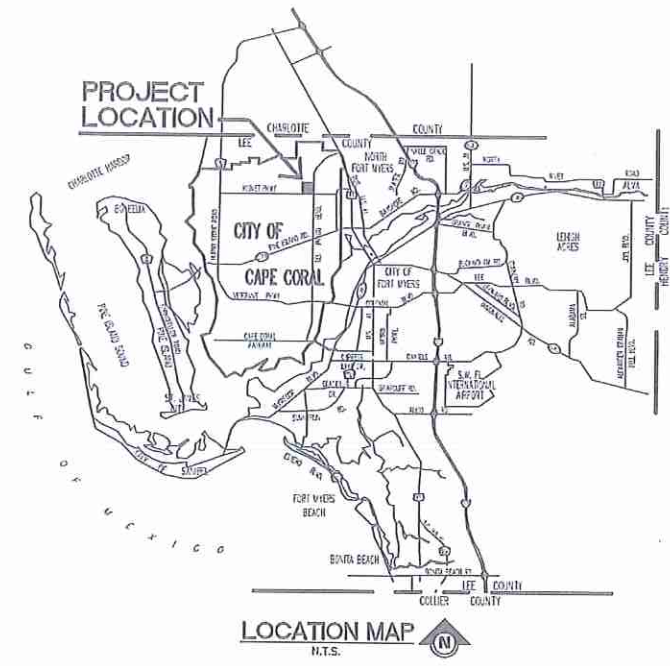

P:\CAD\2014\14-301\sketch-planning\14-301_RETAIL-B_06-11-14.dwg, Layout1, 6/11/2014 4:21:28 PM, Avalon Engineering Inc.

PREPARED BY:
AVALON ENGINEERING, INC.
 2503 DEL PRADO BLVD. #200
 CAPE CORAL, FLORIDA 33904
 FBPE#3128 (239) 573-2077
 PROJ.#14-301 MAY, 2014

Sketch Plan 'B'
 (Office Park Option)

